


**EAST ELEVATION** 1  
A2  
kalispell ave. side



**NORTH ELEVATION** 2  
A2  
fourth street side



**WEST ELEVATION** 3  
A2

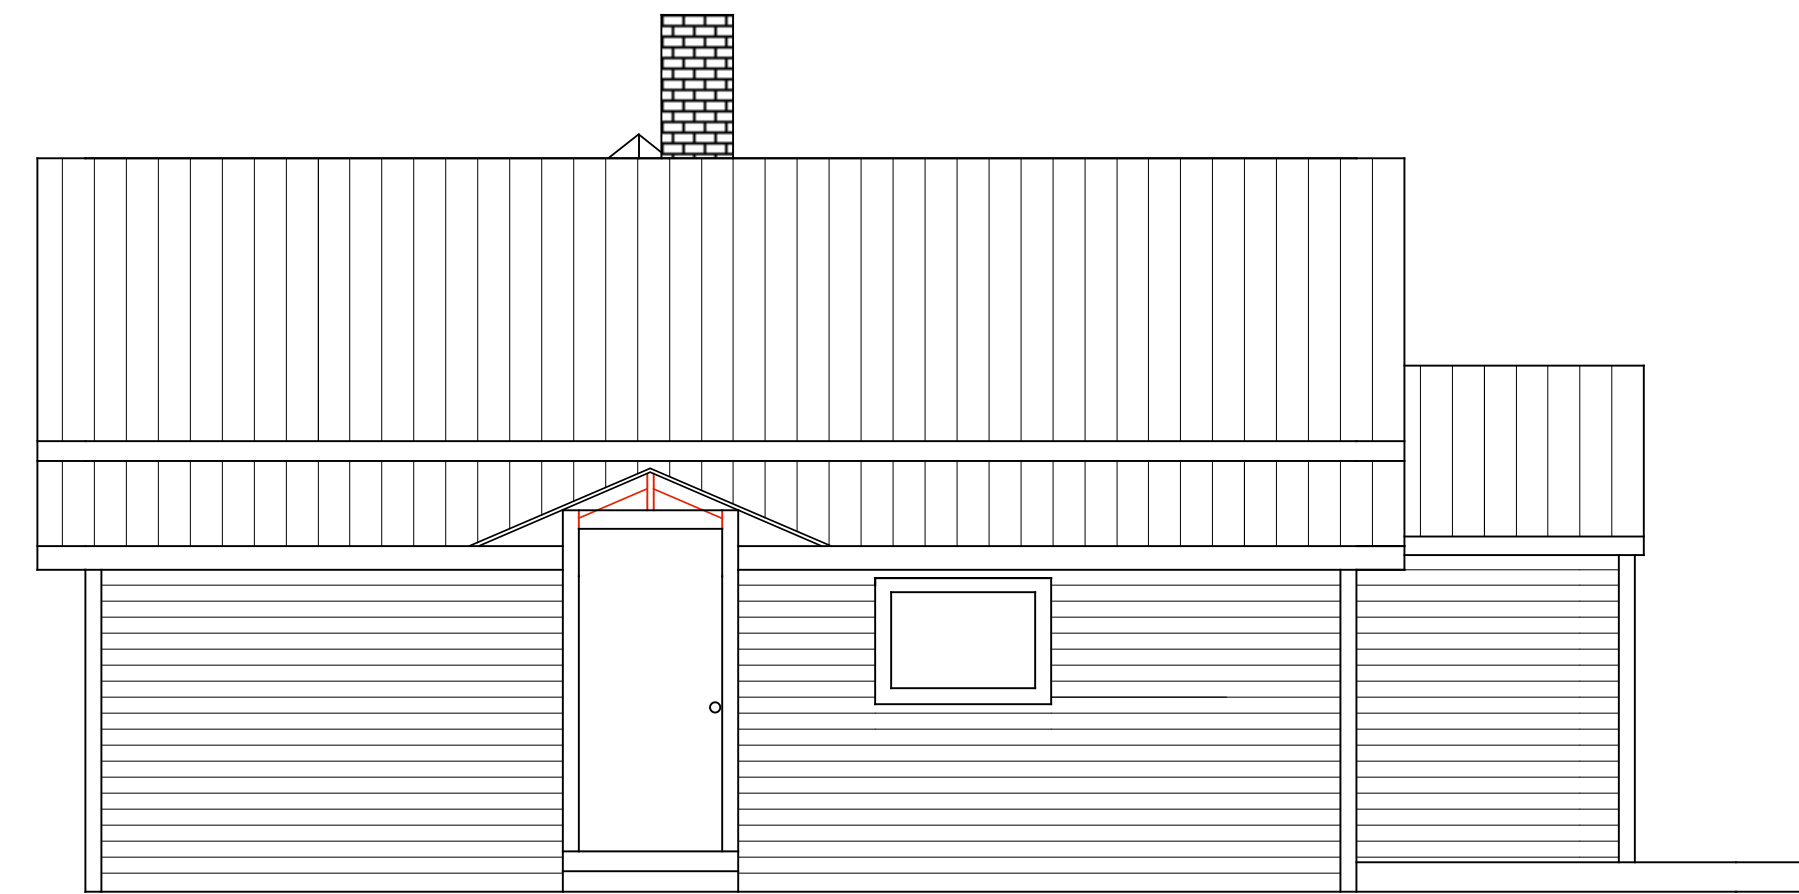

**SOUTH ELEVATION** 4  
A2


REVISIONS:

|  |  |
|--|--|
|  |  |
|  |  |
|  |  |
|  |  |
|  |  |
|  |  |
|  |  |
|  |  |
|  |  |
|  |  |

|  |
|--|
|  |
|--|

PROJECT:  
**GAILEY RESIDENCE**

DESIGN:  
OTB Designworks, LLC.  
406.250.7022  
design@otbdesignworks.com  
www.otbdesignworks.com

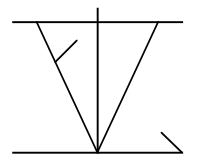DRAWN BY: 

DATE:  
Dec 27, 2005

SCALE:  
1/4"=1'-0"

SHEET NUMBER:

**A2**  
2 OF 6

**ELEVATIONS**

SHEET NAME: