


3  
A3

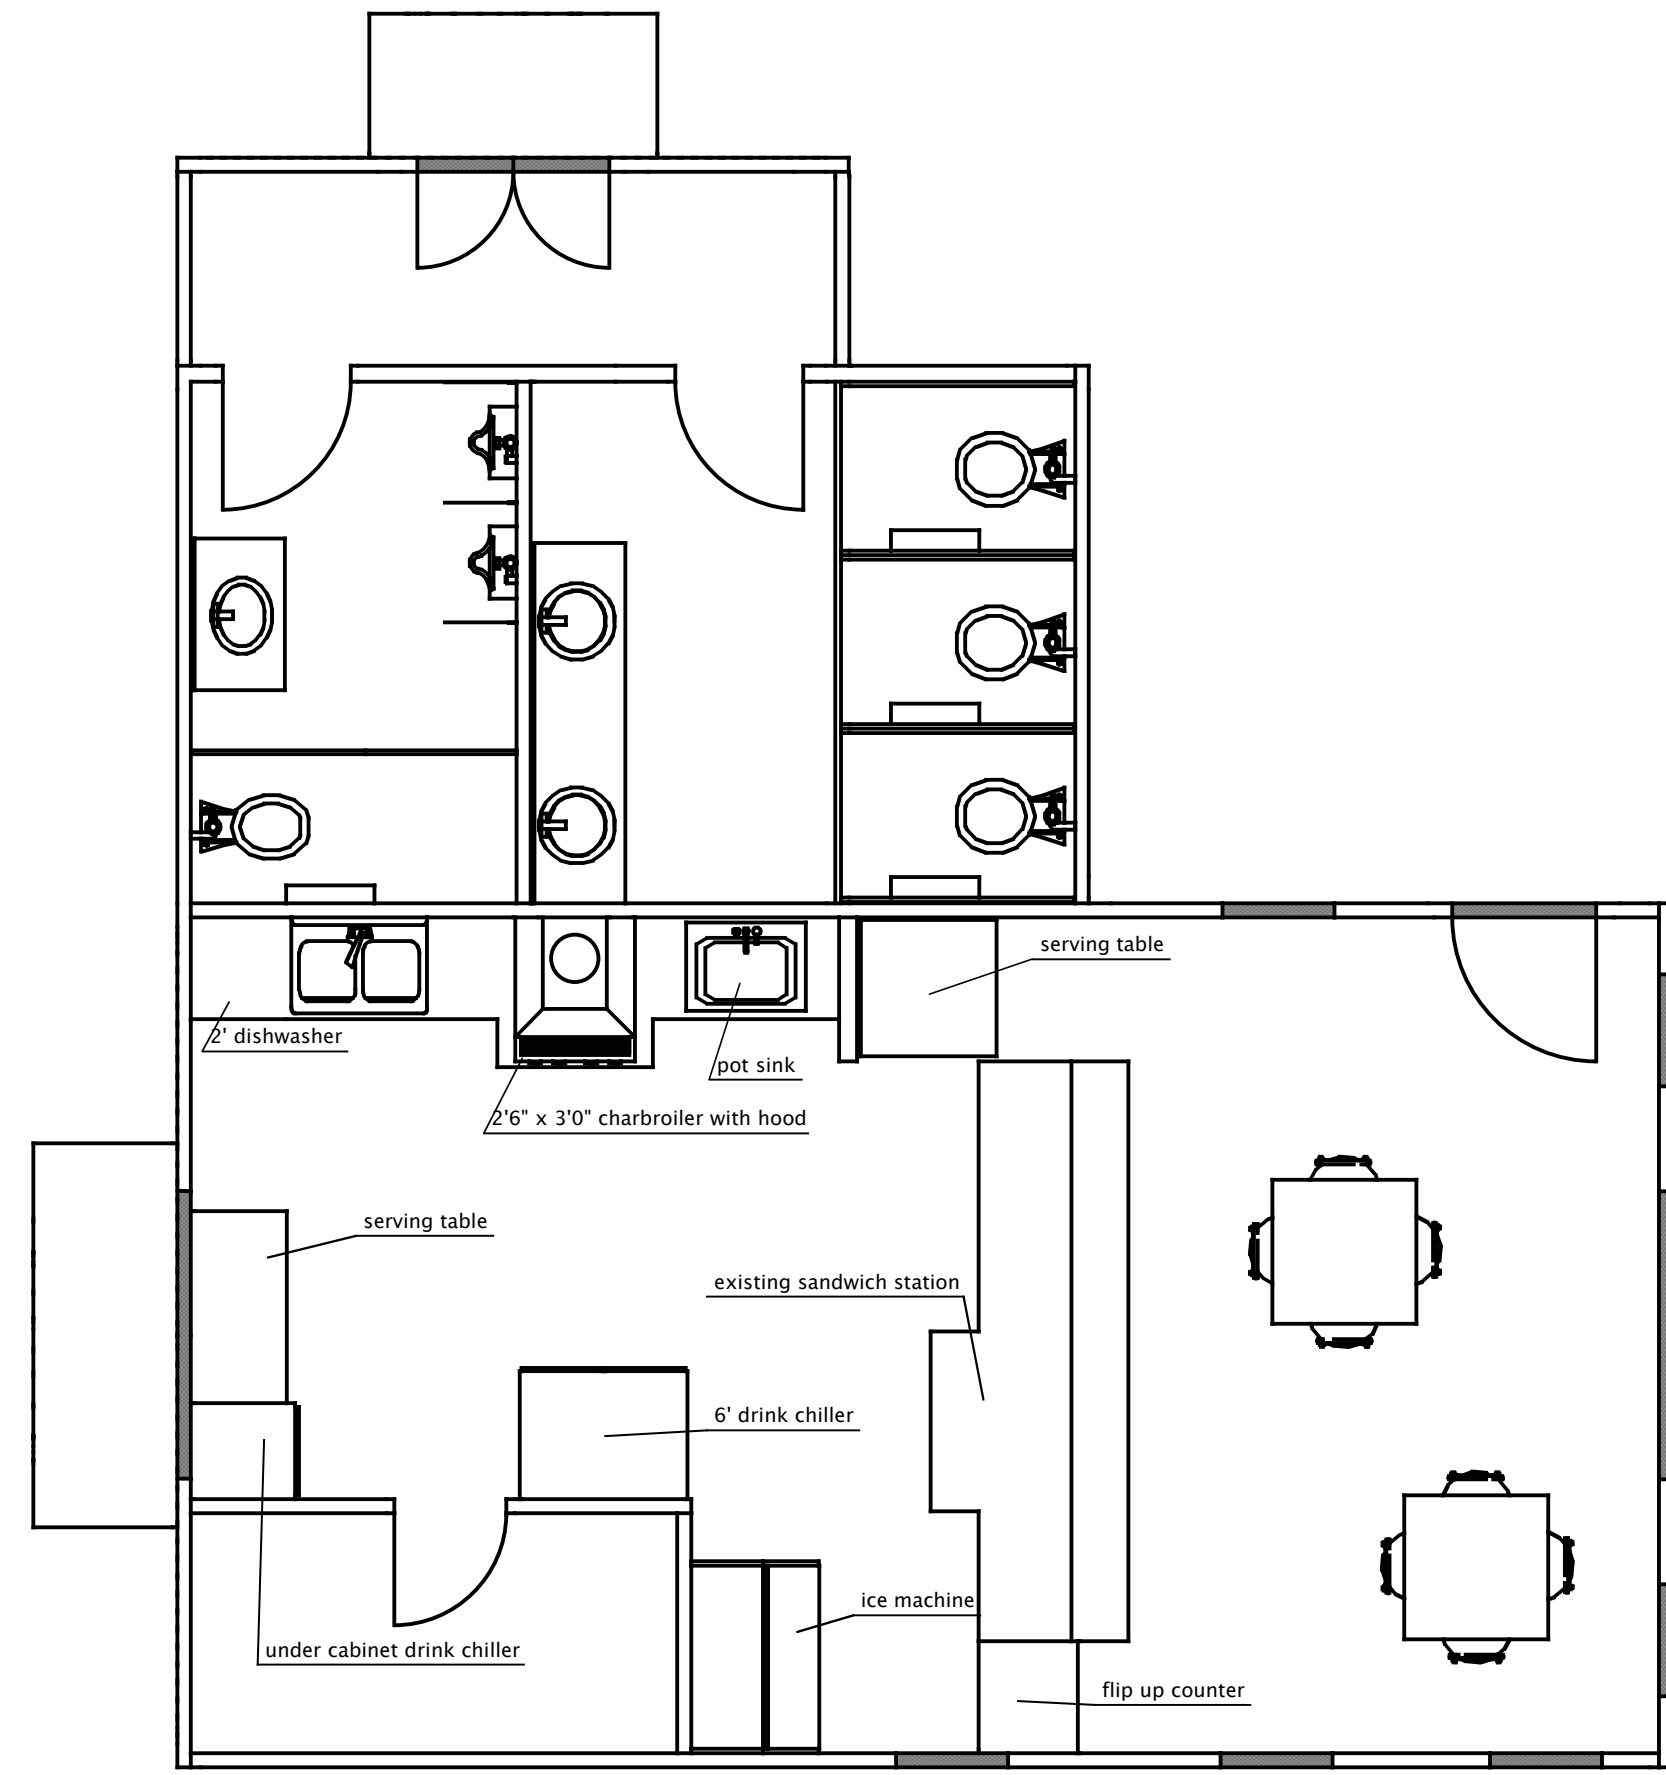

4  
A3

REVISIONS:			
PROJECT:	HALFWAY HOUSE		
DESIGN:	OTB Designworks 406.250.7022 design@otbdesignworks.com www.otbdesignworks.com		
DRAWN BY:			
DATE:	Nov 3, 2006		
SCALE:	1/4"=1'-0"		
SHEET NUMBER:	<div style="border: 1px solid black; border-radius: 50%; width: 40px; height: 40px; display: flex; align-items: center; justify-content: center; margin: 0 auto;"> <div style="text-align: center;"> <p style="margin: 0;"><b>A4</b></p> <p style="margin: 0;">4 of 7</p> </div> </div>		
DIMENSIONS			